


1. vån./ 1. krs. 1:200

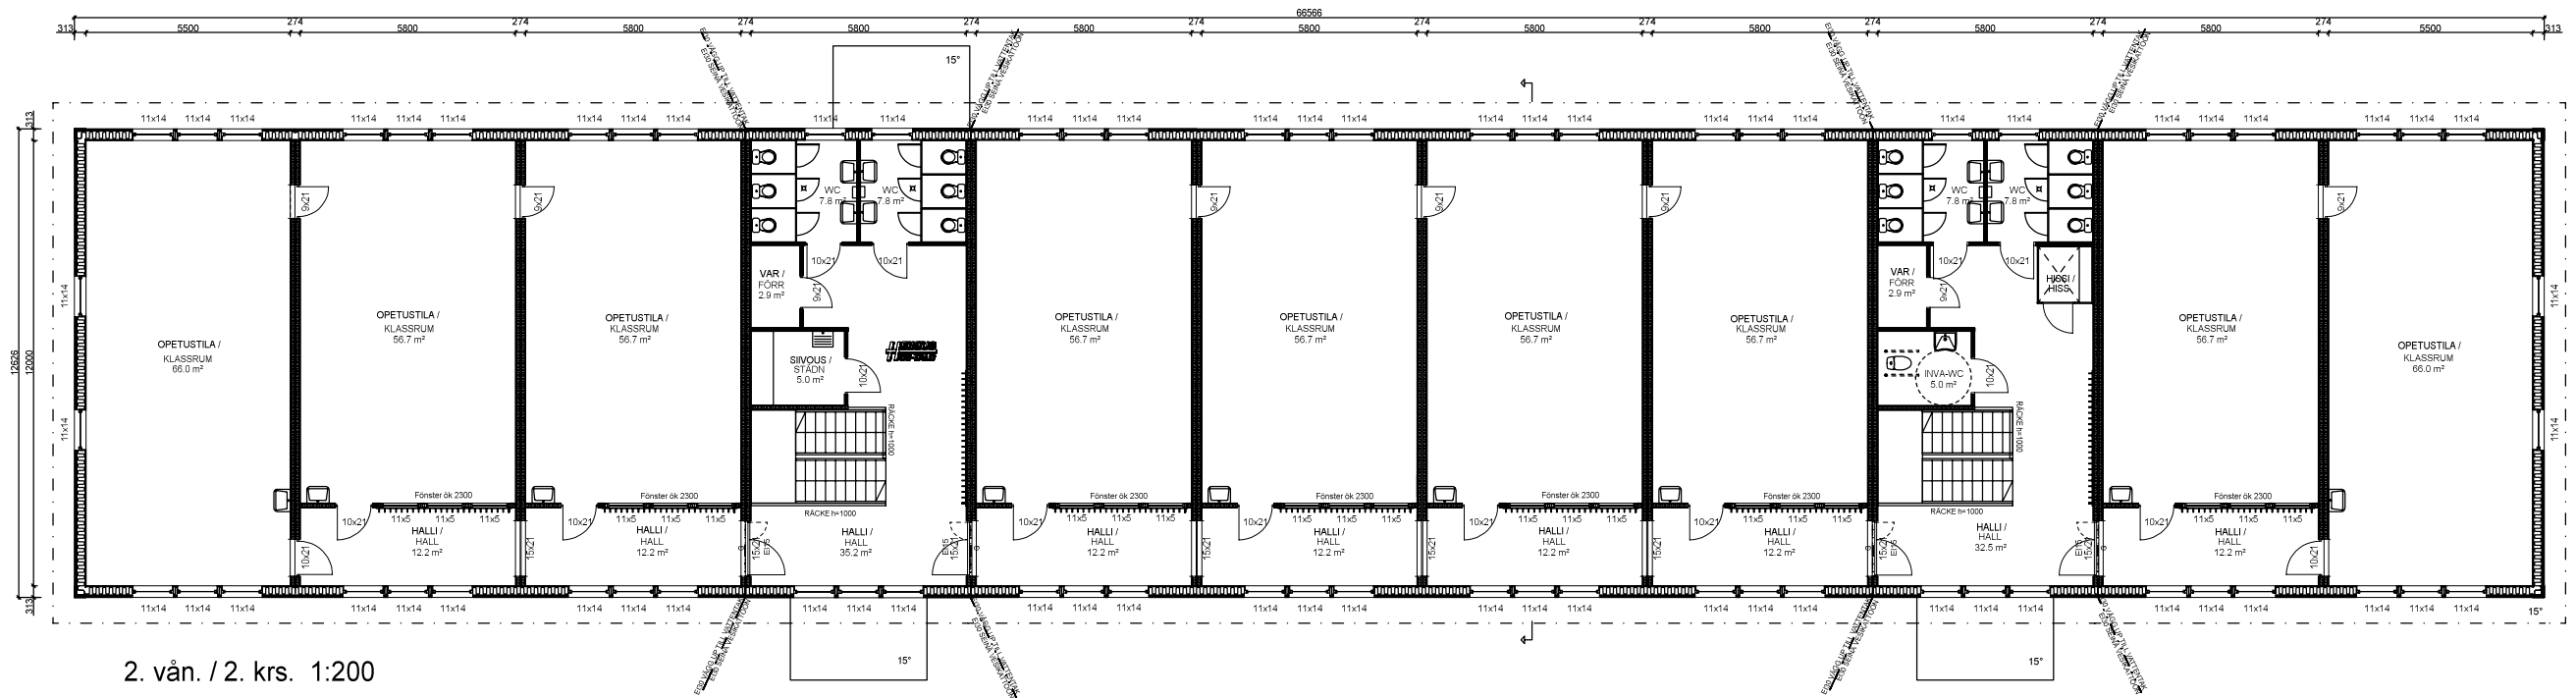

2. vån./ 2. krs. 1:200

## VÄISTÖTILAKOULU 2 / EVAKUERINGSKOLA 2

Lägenhetsyta/Huoneistoala= 758 + 746 = 1504,0 m<sup>2</sup>

Väningsyta/Kerrosala= 841 + 829 = 1670,0 m<sup>2</sup>



Tel. +385-(0)103 20 6080  
Fax. +358-(0)6 383 5651  
info@heikius.fi

HEIKIUS HUS-TALO, Vasavägen 674,SF-66710 Kaisros

EP