



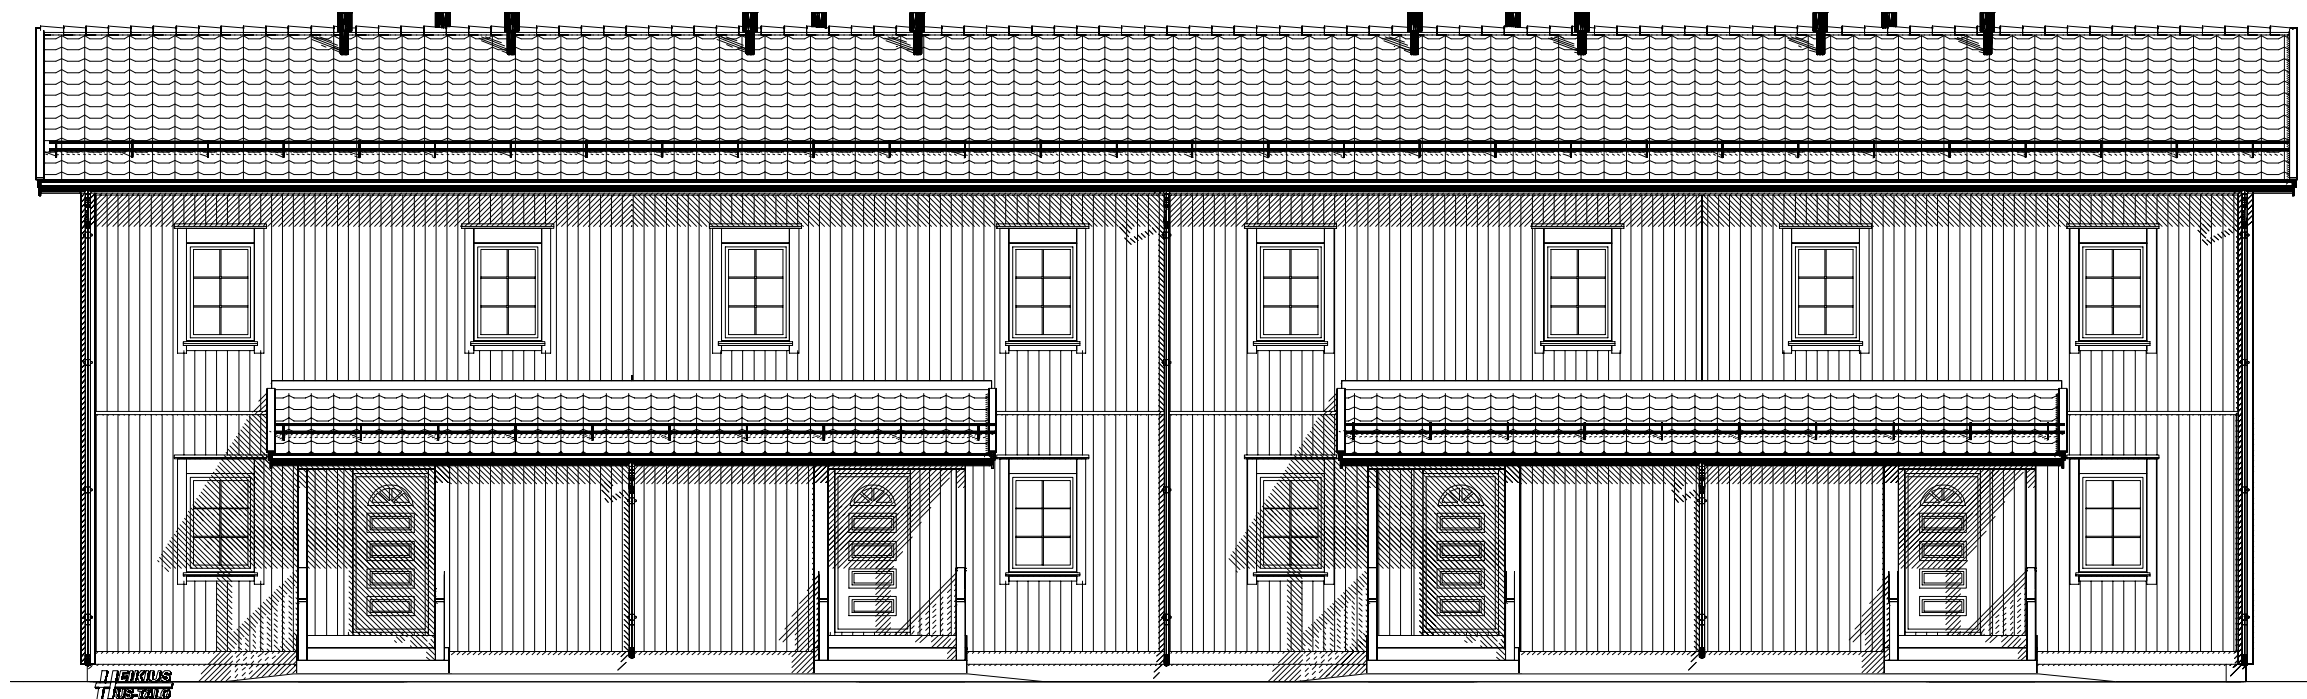


B9

B10

B11

B12

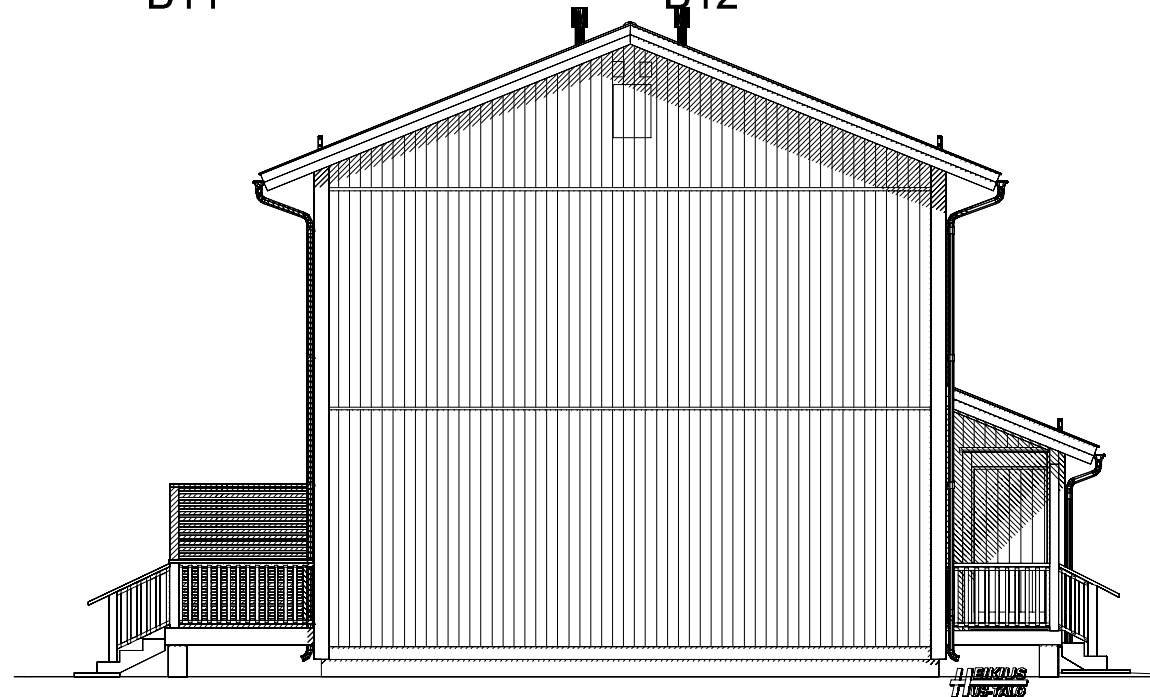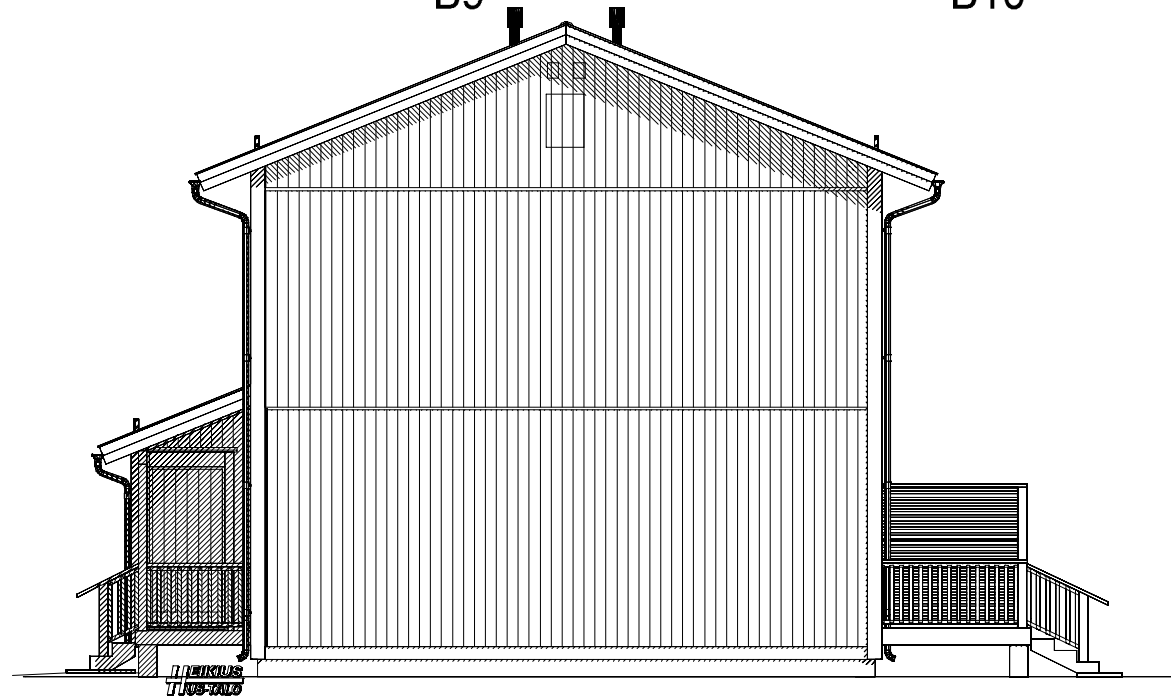

RH KROKOMS BOSTÄDER
4st. 4 R + K, hus B

HEIKIUS
HUS-TALO

HEIKIUS HUS-TALO, Vasavägen 674, SF-66710 Kaitsör

EP

Tel. +385-(0)103 20 6080
Fax. +358-(0)6 383 5651
info@heikius.fi