
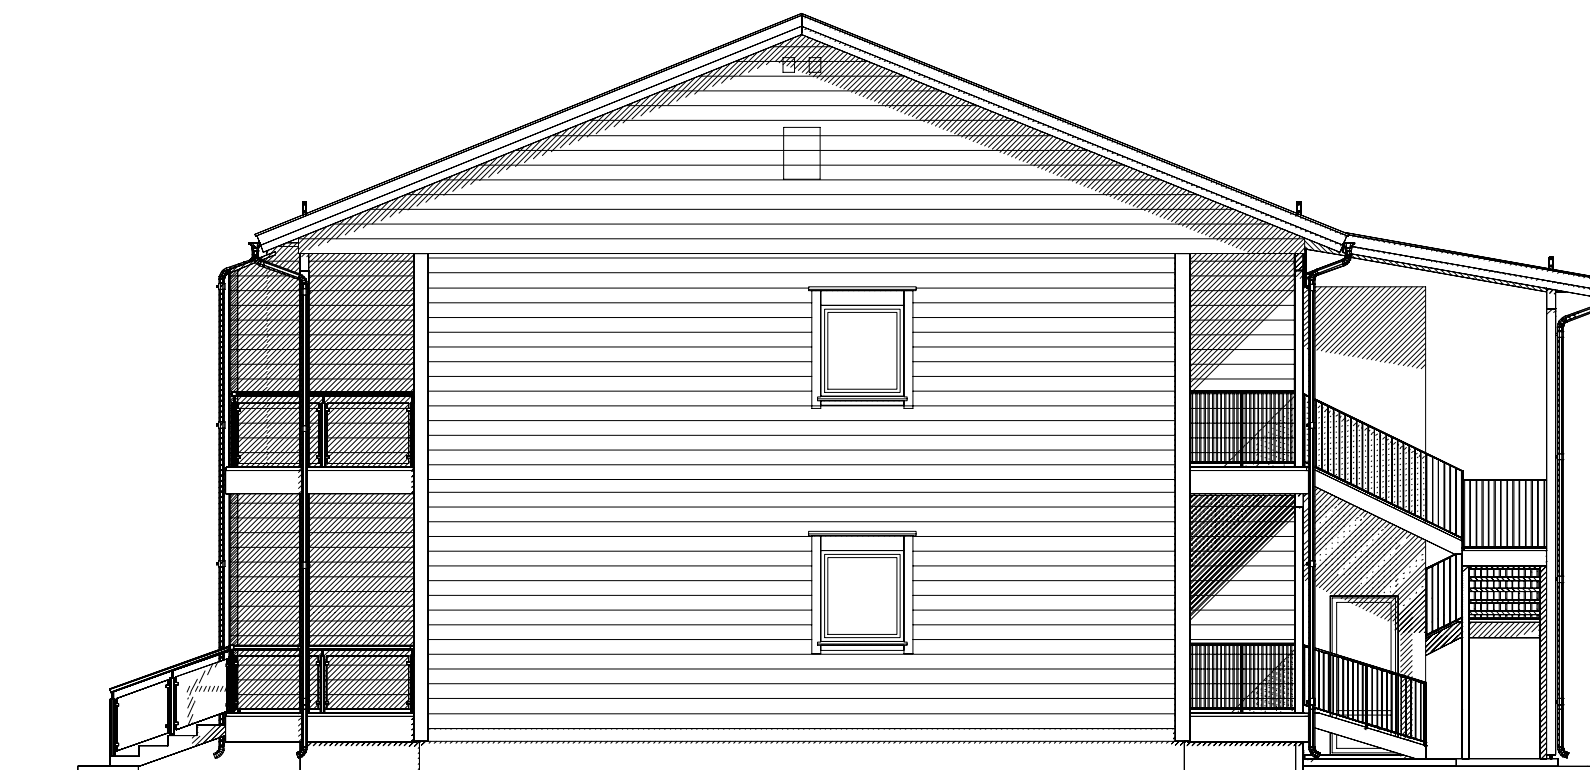


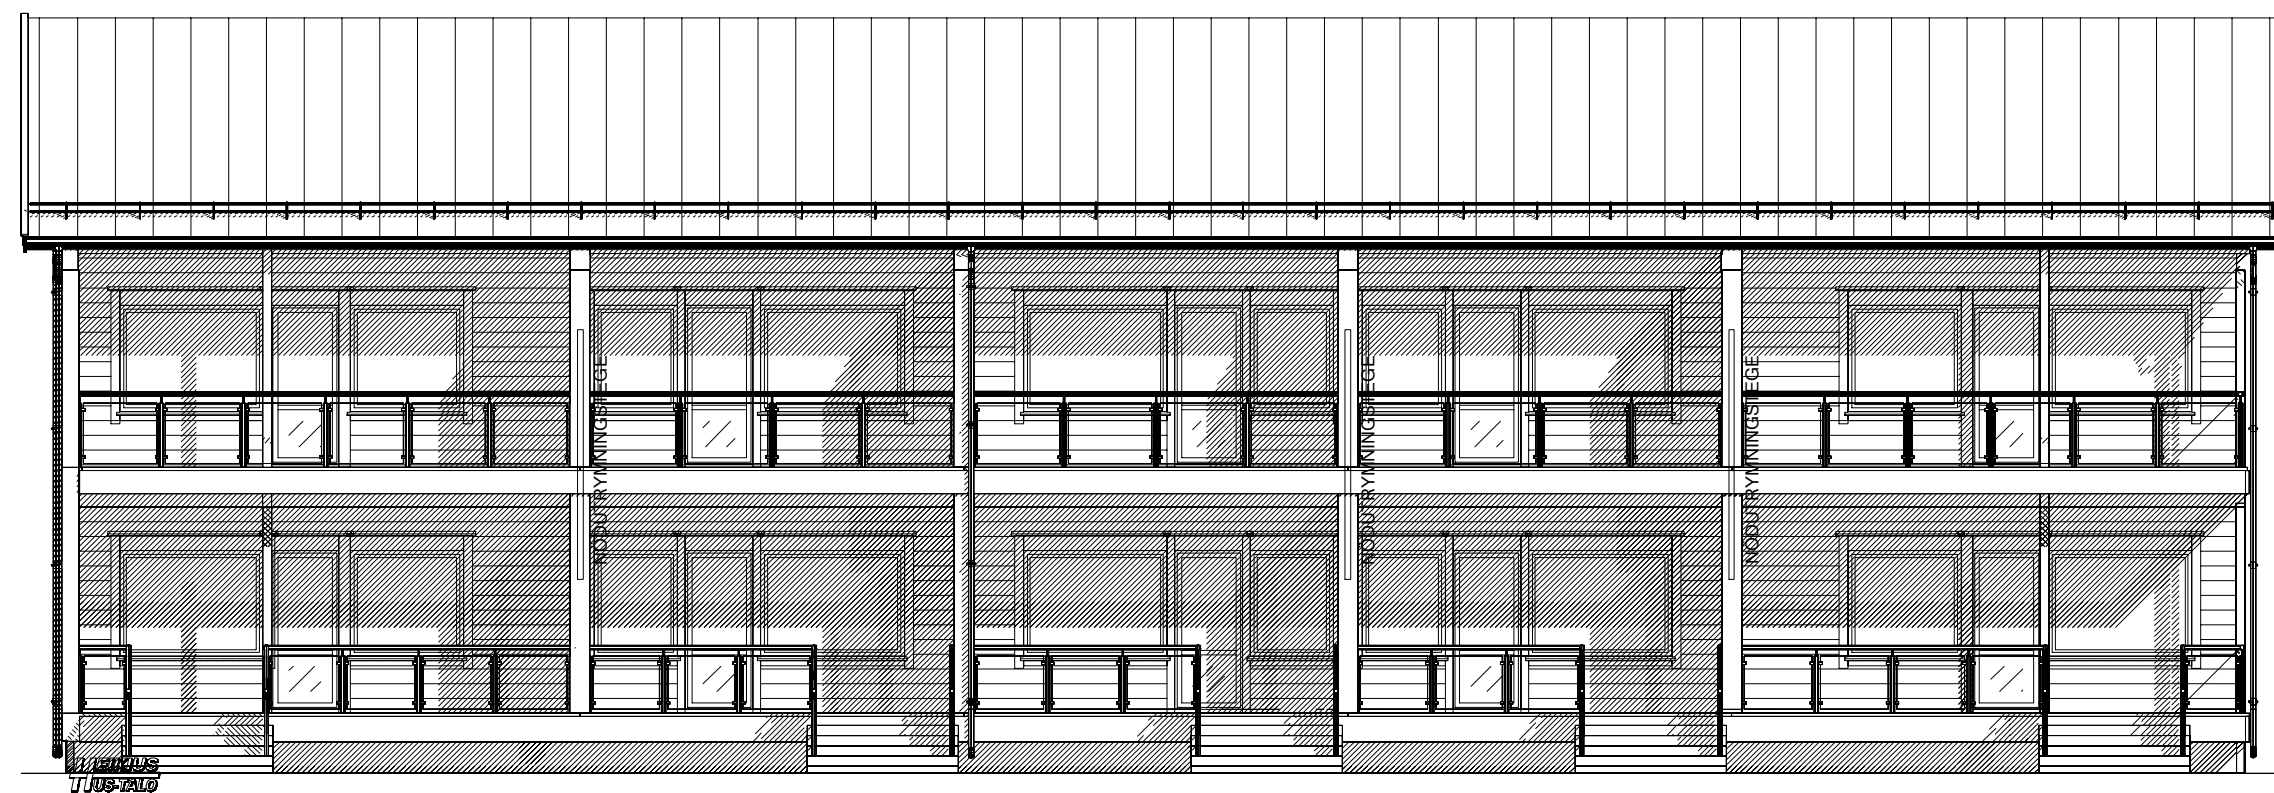

RH ÅKERGRÄNDEN

HEIKIUS
HUS-TALO

HEIKIUS HUS-TALO, Vasavägen 674, SF-66710 Kaitsor

170325 EP, 1:100 A3

Tel. +385-(0)103 20 6080
Fax. +358-(0)6 383 5651
info@heikius.fi