



313 6000 275 6000 273 31722 5940 394 5940 274 6000 313

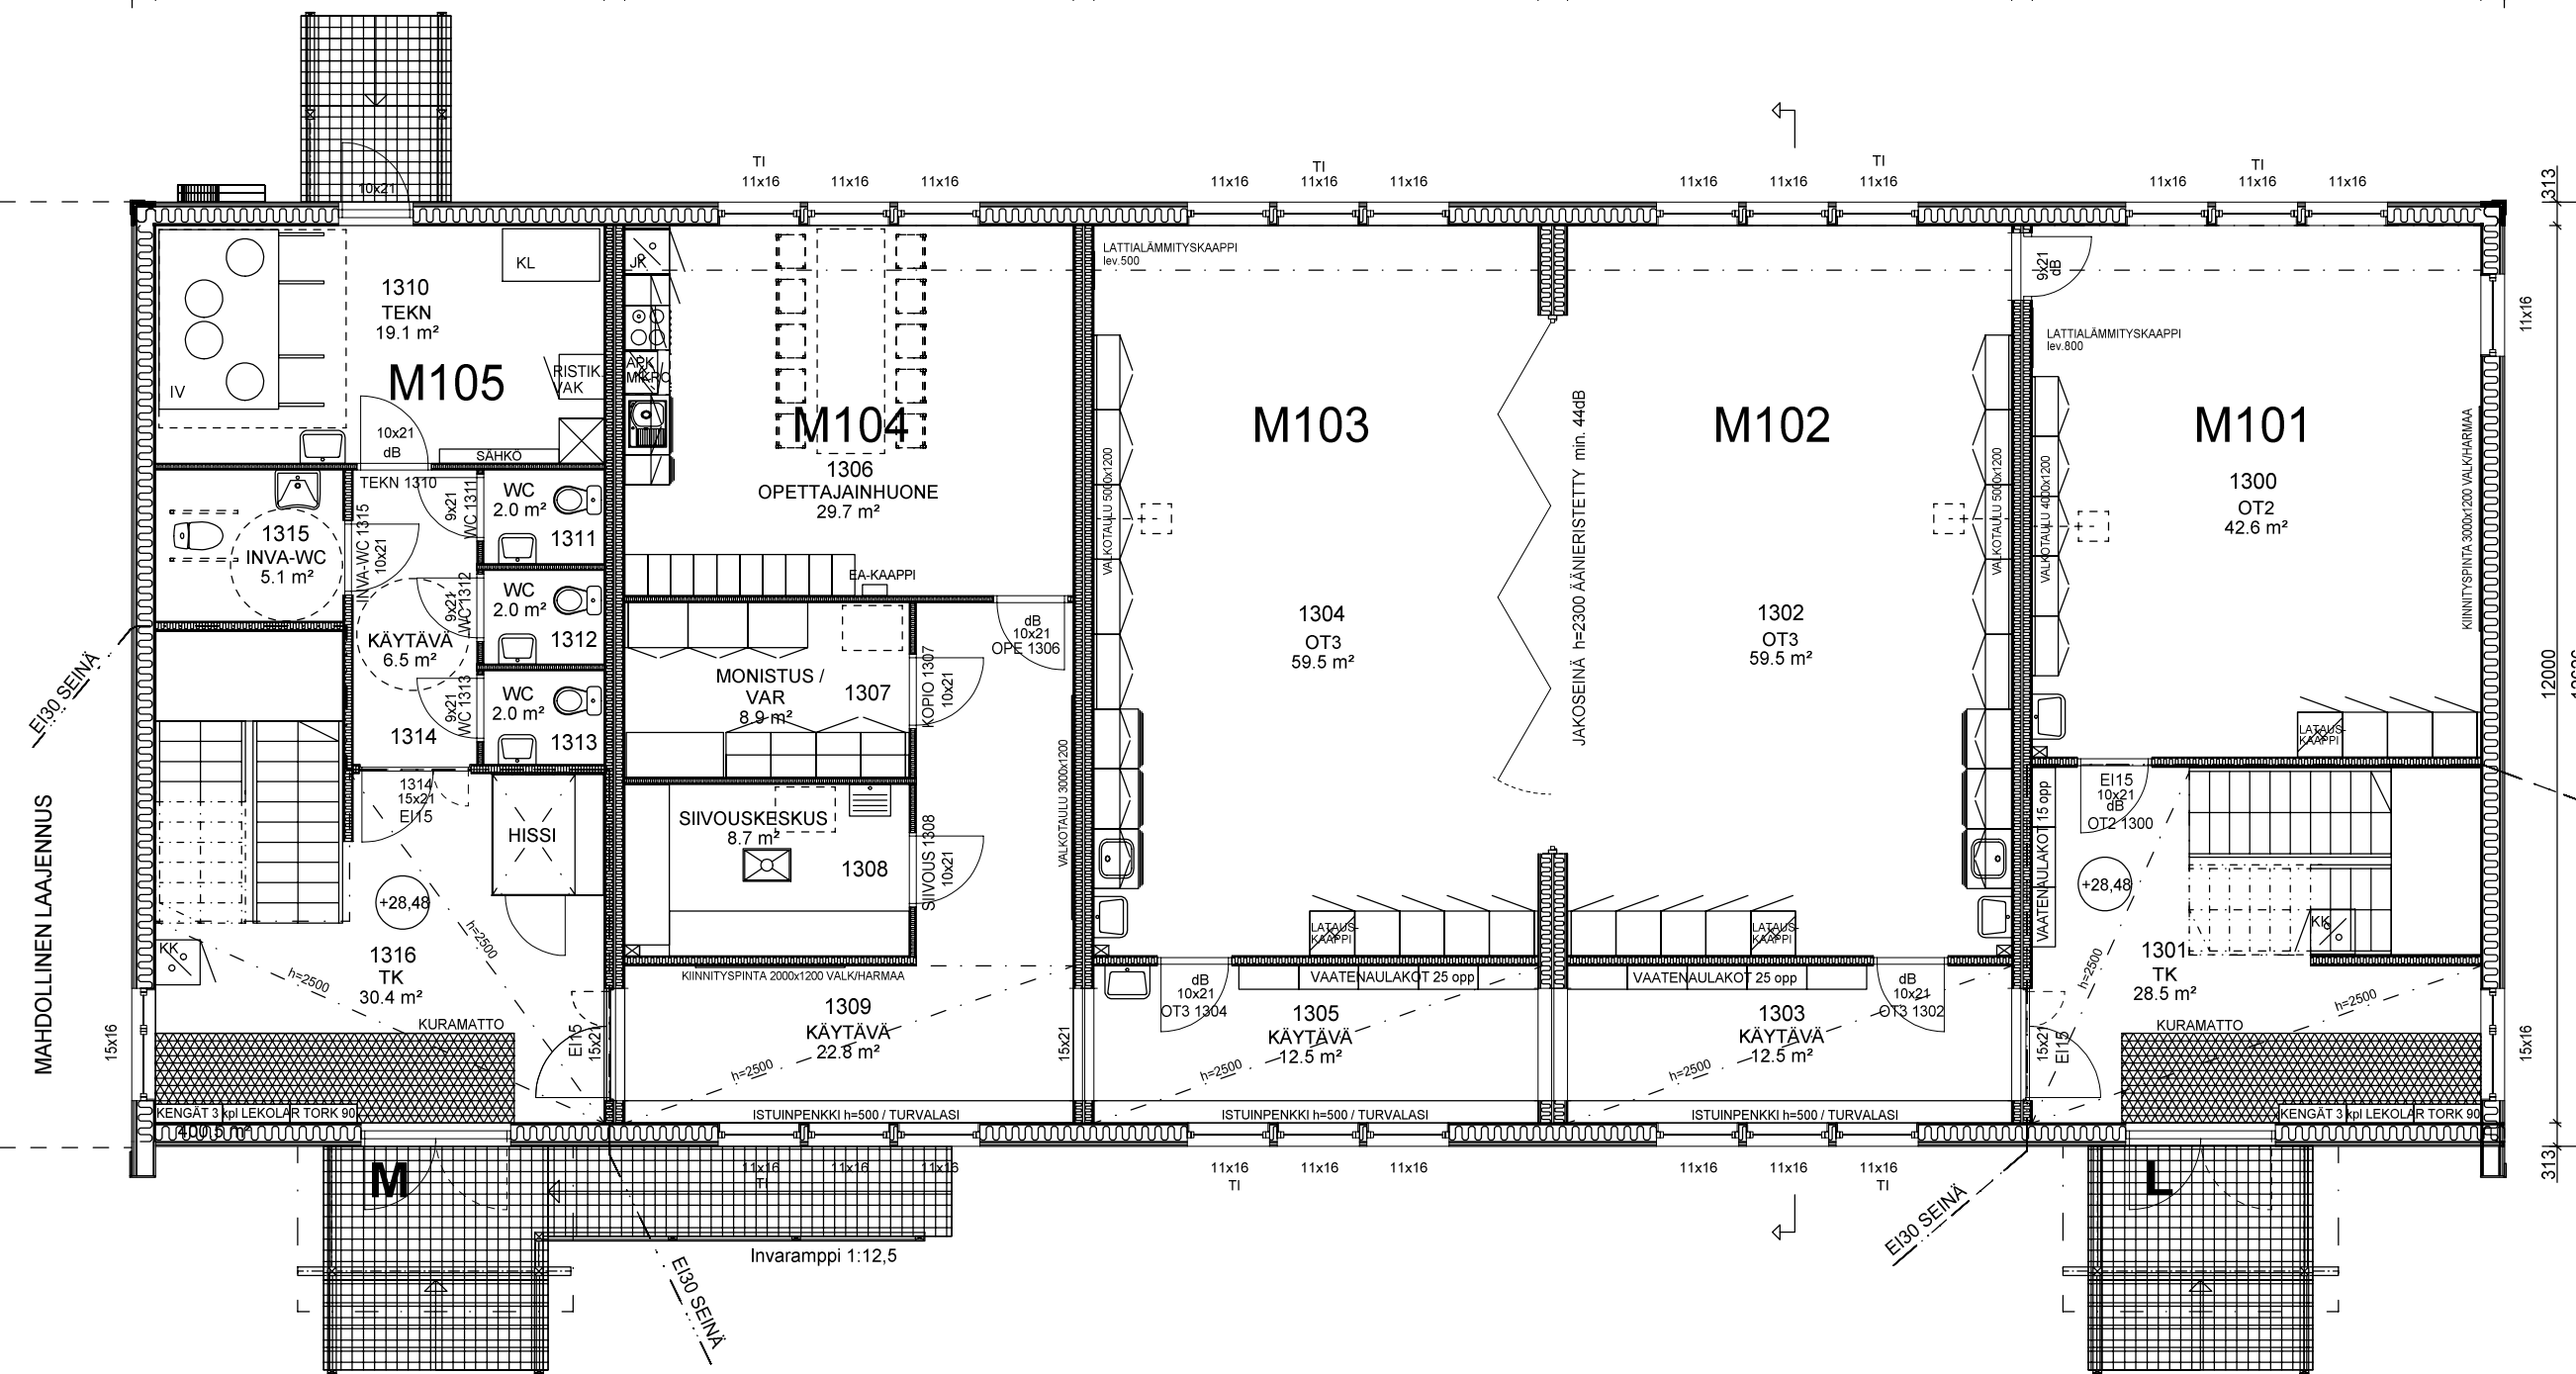

1. KRS

314 6000 274 6000 274 31724 6000 274 6000 274 6000 314

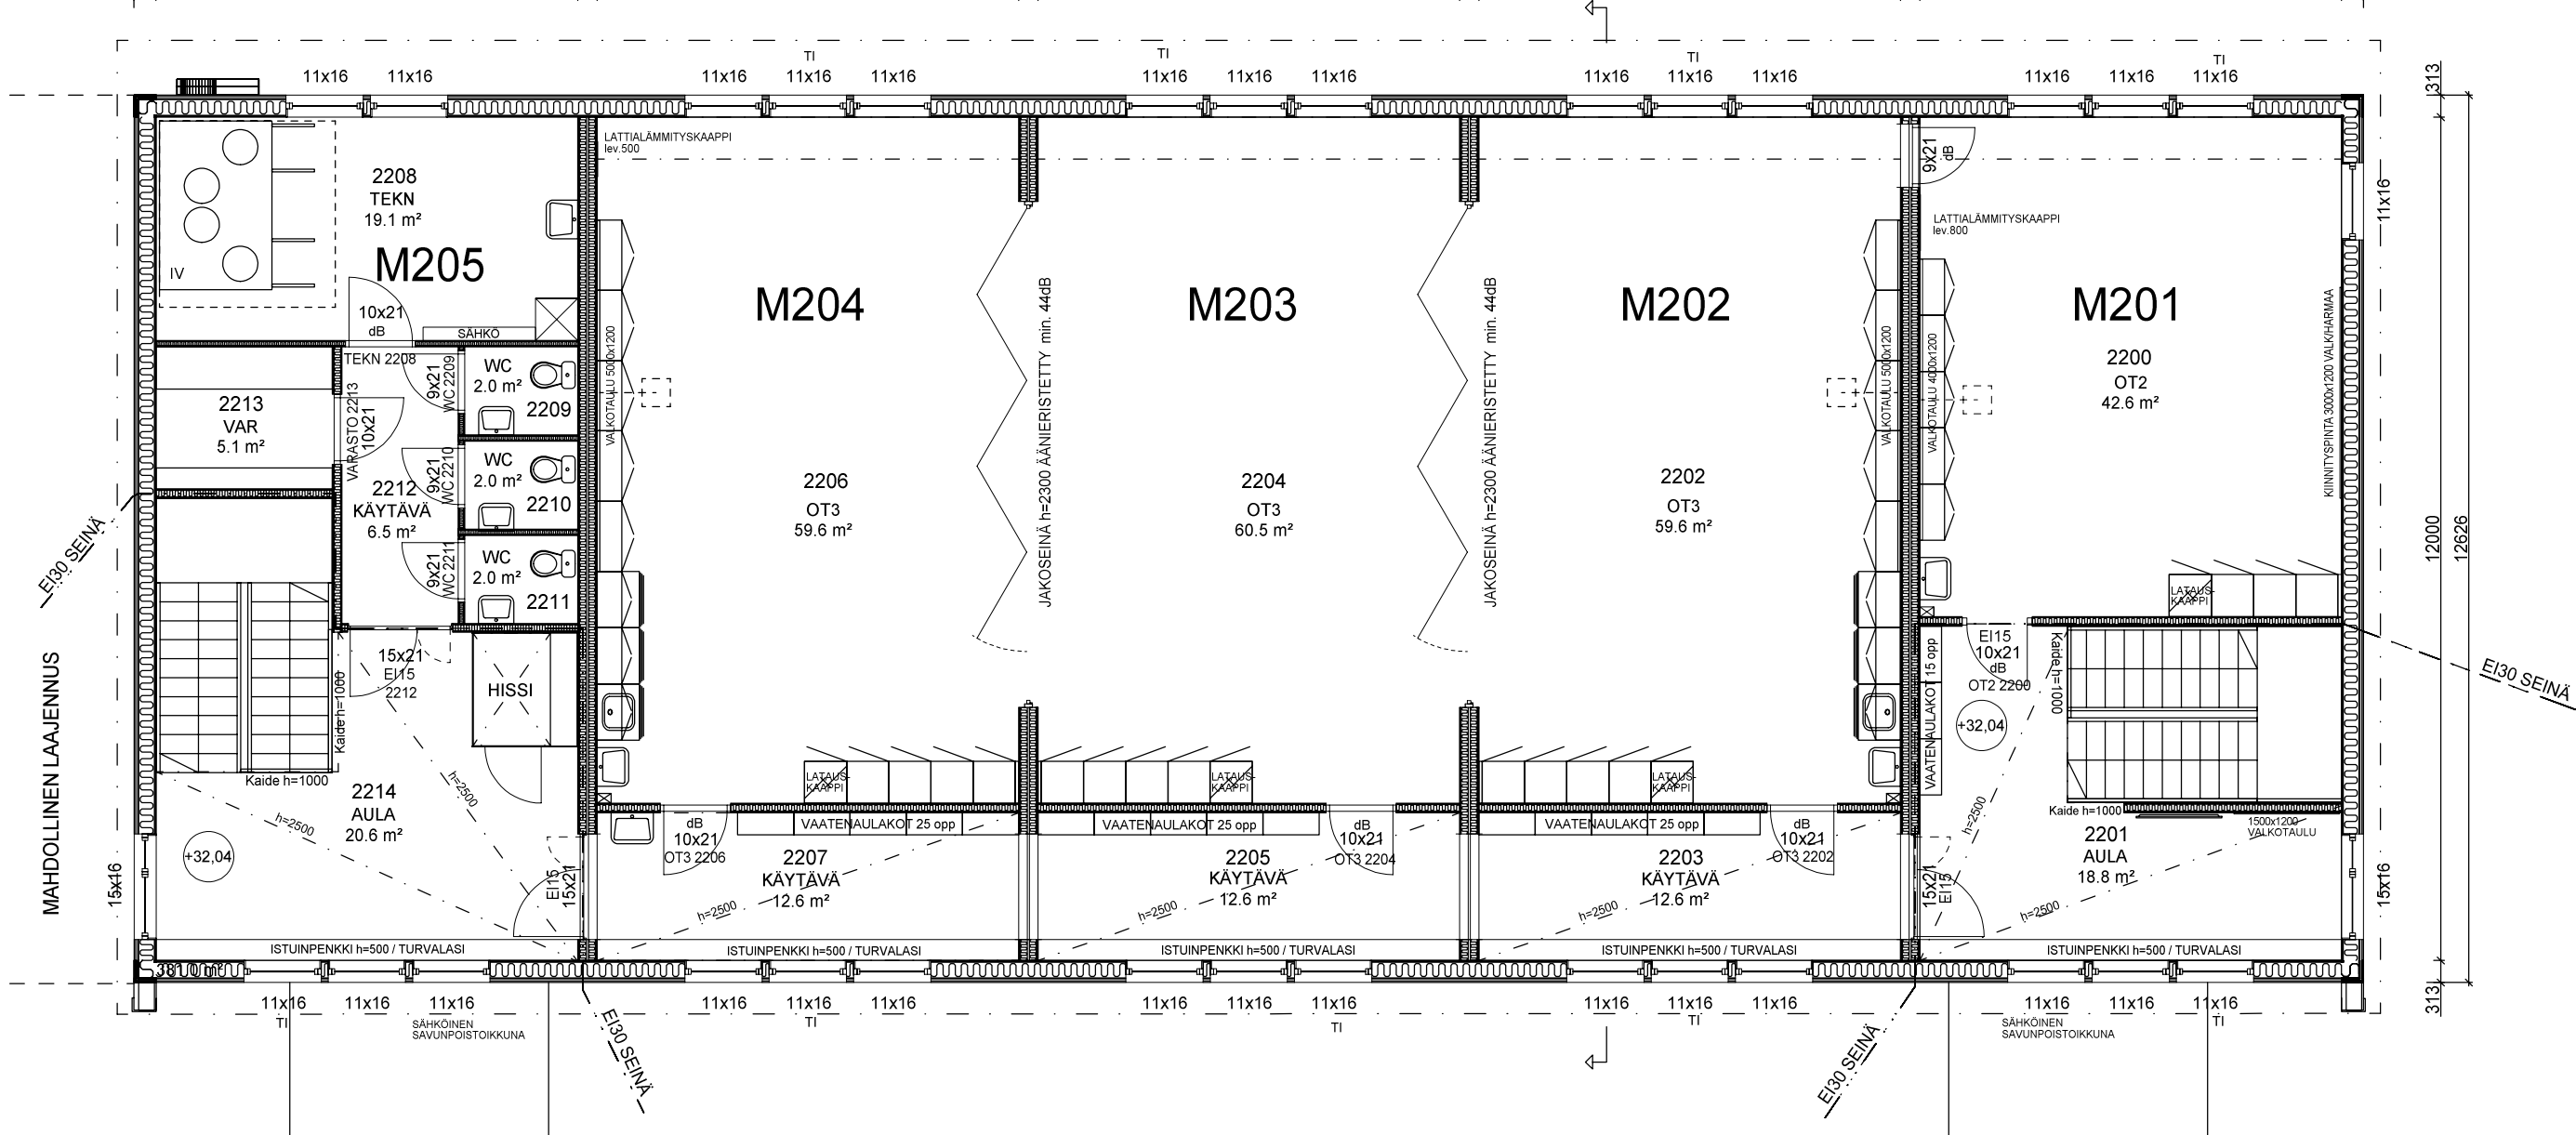

KEMPELEEN LINNAKANKAAN MODUULIKOULU

P2 = R30

Huoneistoala= 360 + 339 = 699,0 m²

Kerrosala= 400 + 379 = 779,0 m²