


24584

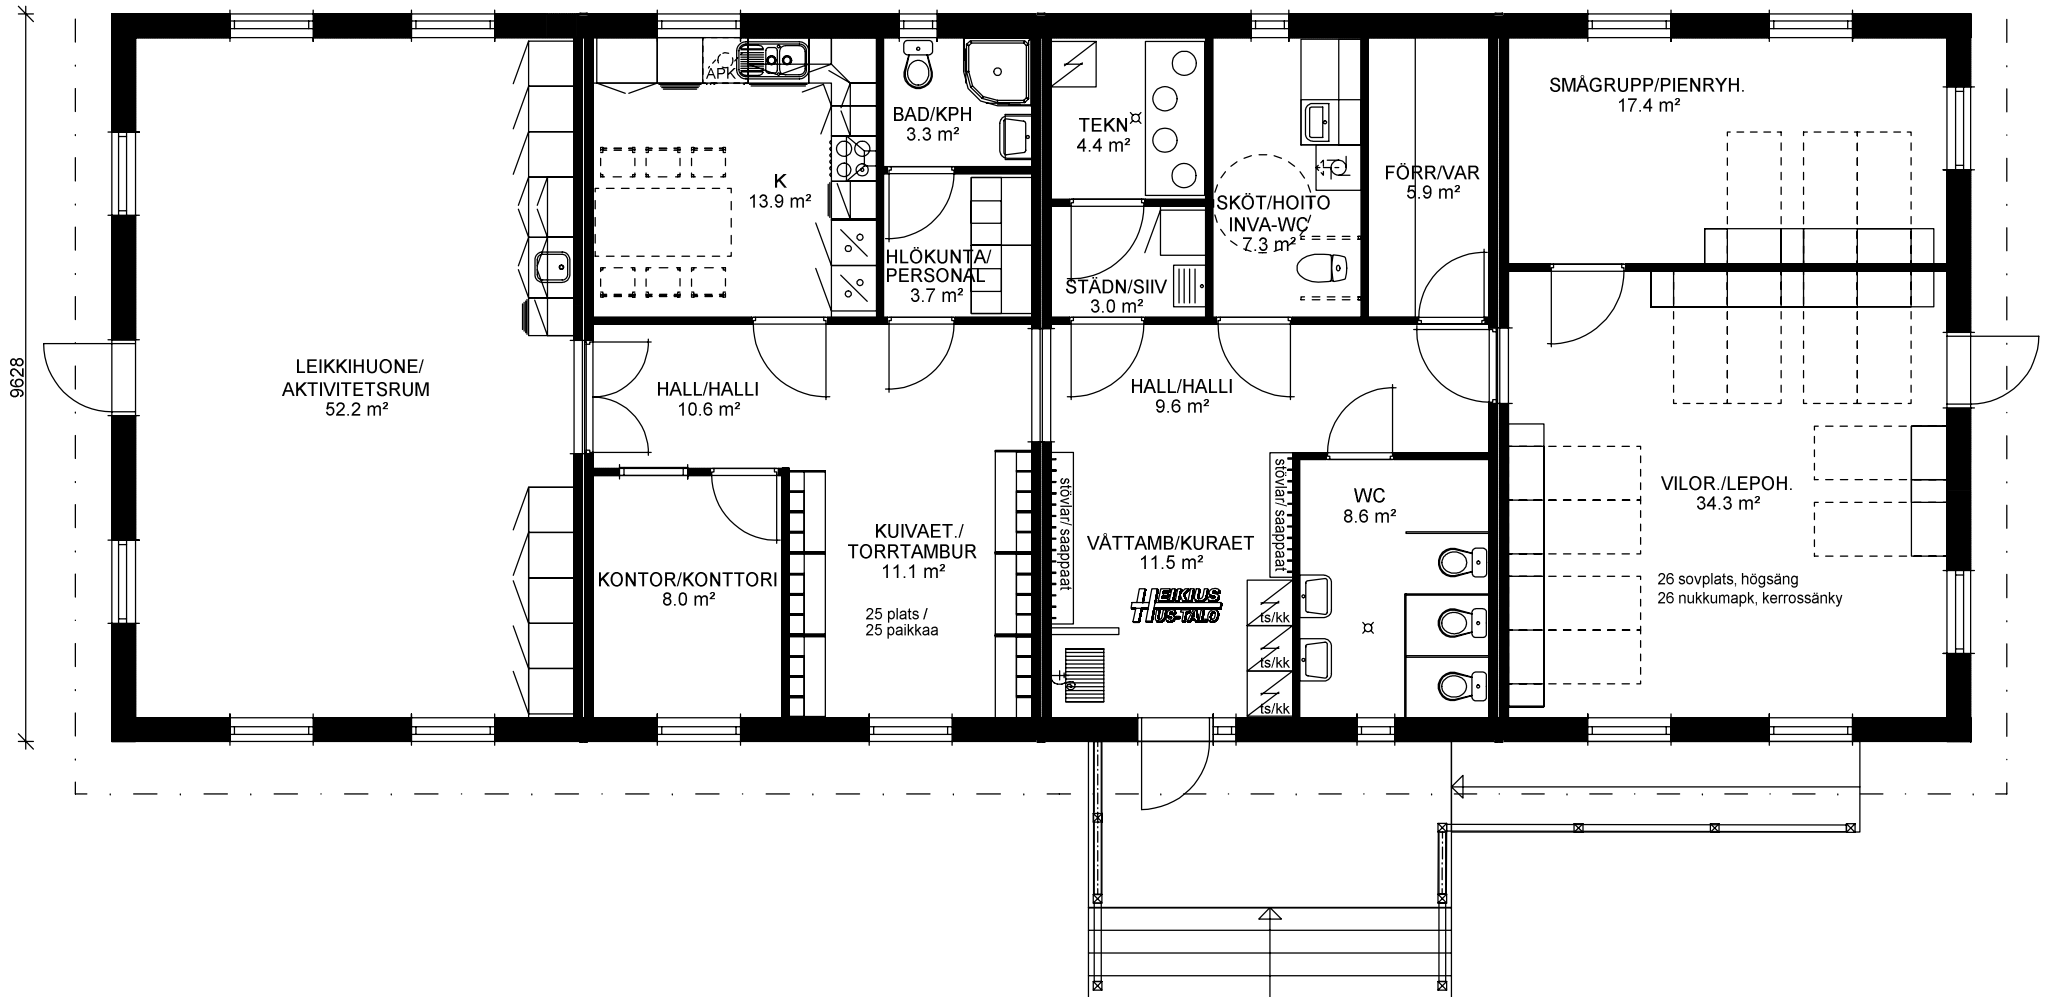

## DAGHEM / PÄIVÄKOTI 209 m<sup>2</sup>

Lägenhetsyta/huoneistoala= 209,0 m<sup>2</sup>

Väningsyta/kerrosala= 237,0 m<sup>2</sup>